





Alternatives C2a/b Direct Impacts

Environmental Impact Statement

Alternatives C2a/b: Relocate Runway 10R/28L 800 Feet to the South

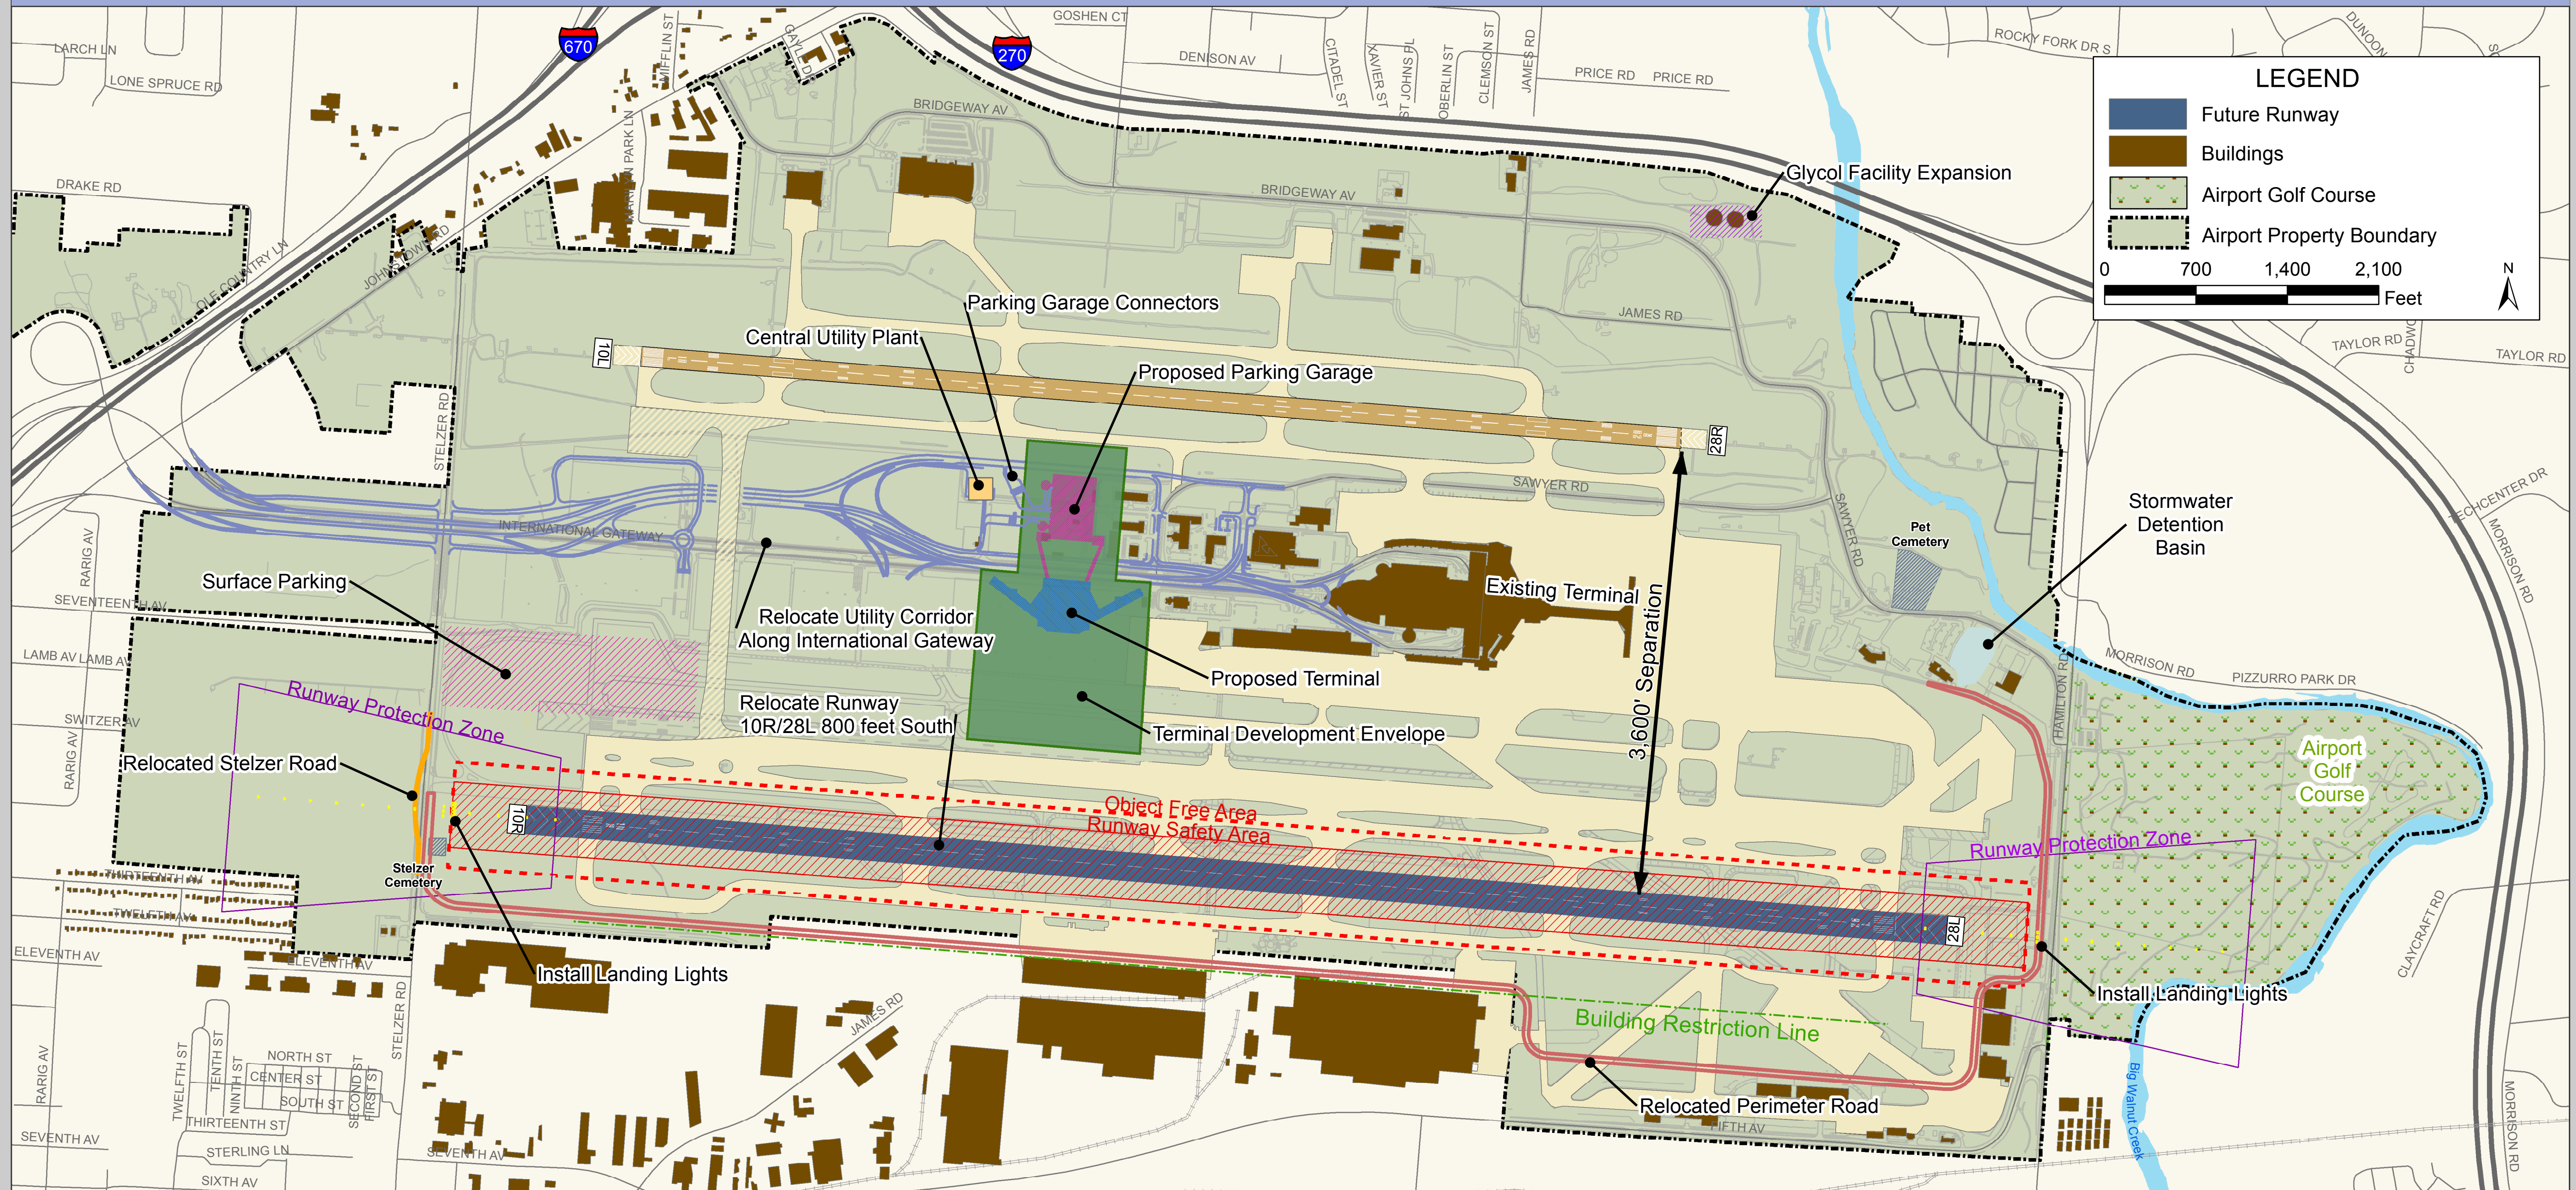

Alternatives C2a/b: Relocate Runway 10R/28L 800 Feet to the South Impacts to Existing Facilities and Resources

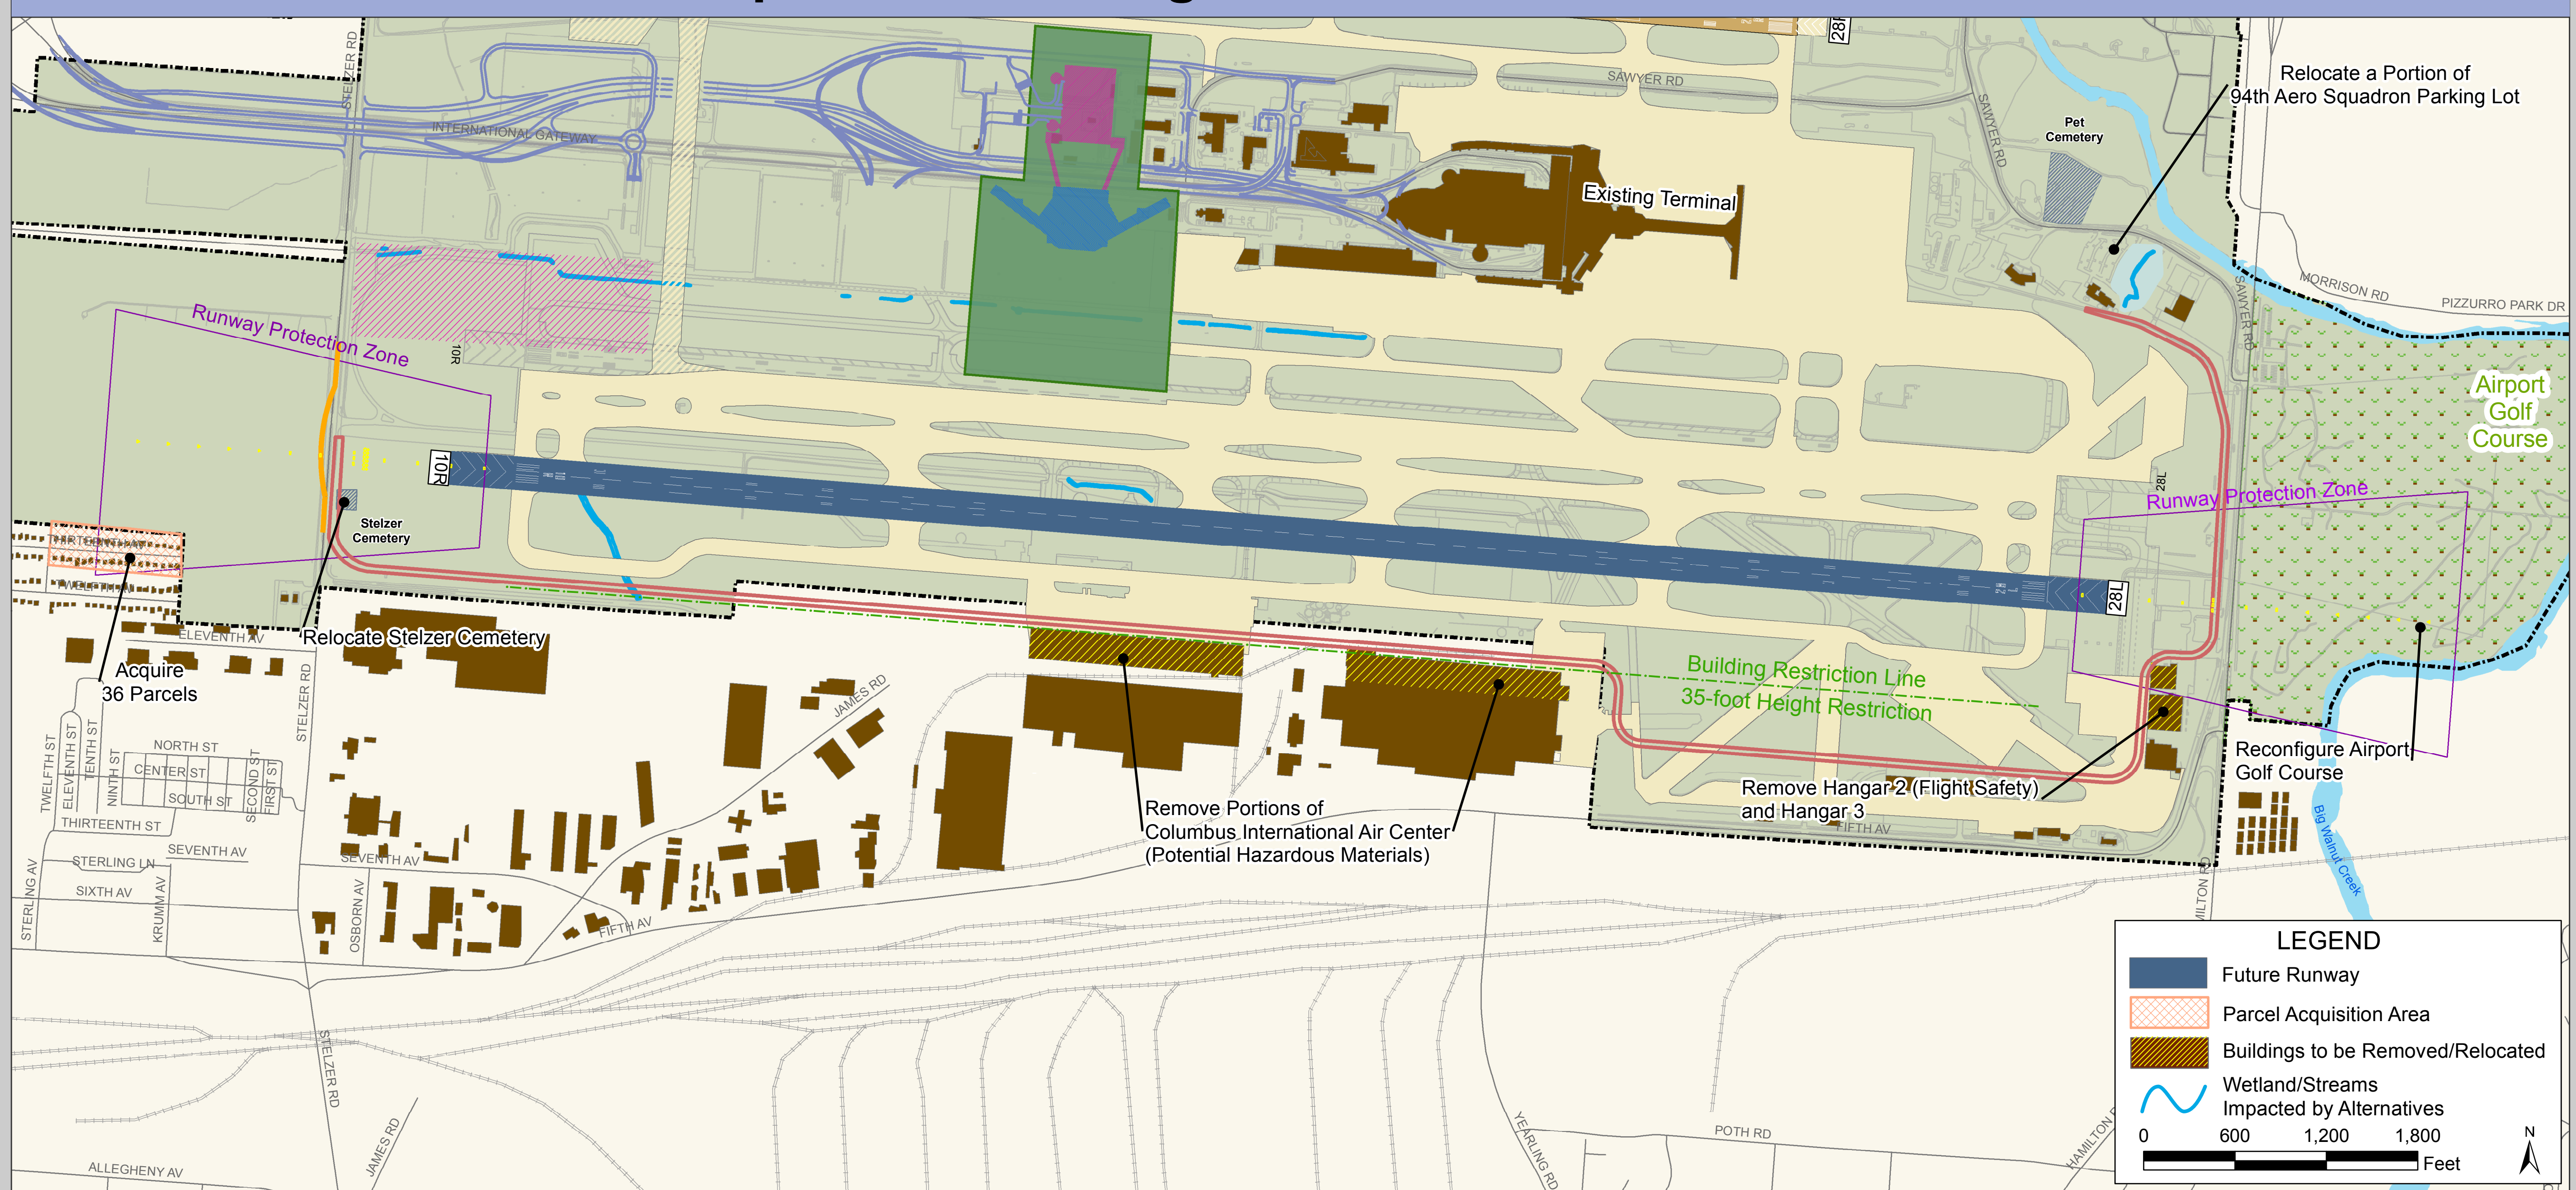

NOTE: Alternatives C2a and C2b have the same physical layout and impacts

Landrum&Brown 5/20/08
Filename: P:\CMAA\BLS_EIS_P120
MCD\BOARD\5051150\workshop
Alternative C2a_b Direct Impacts.mxd

